


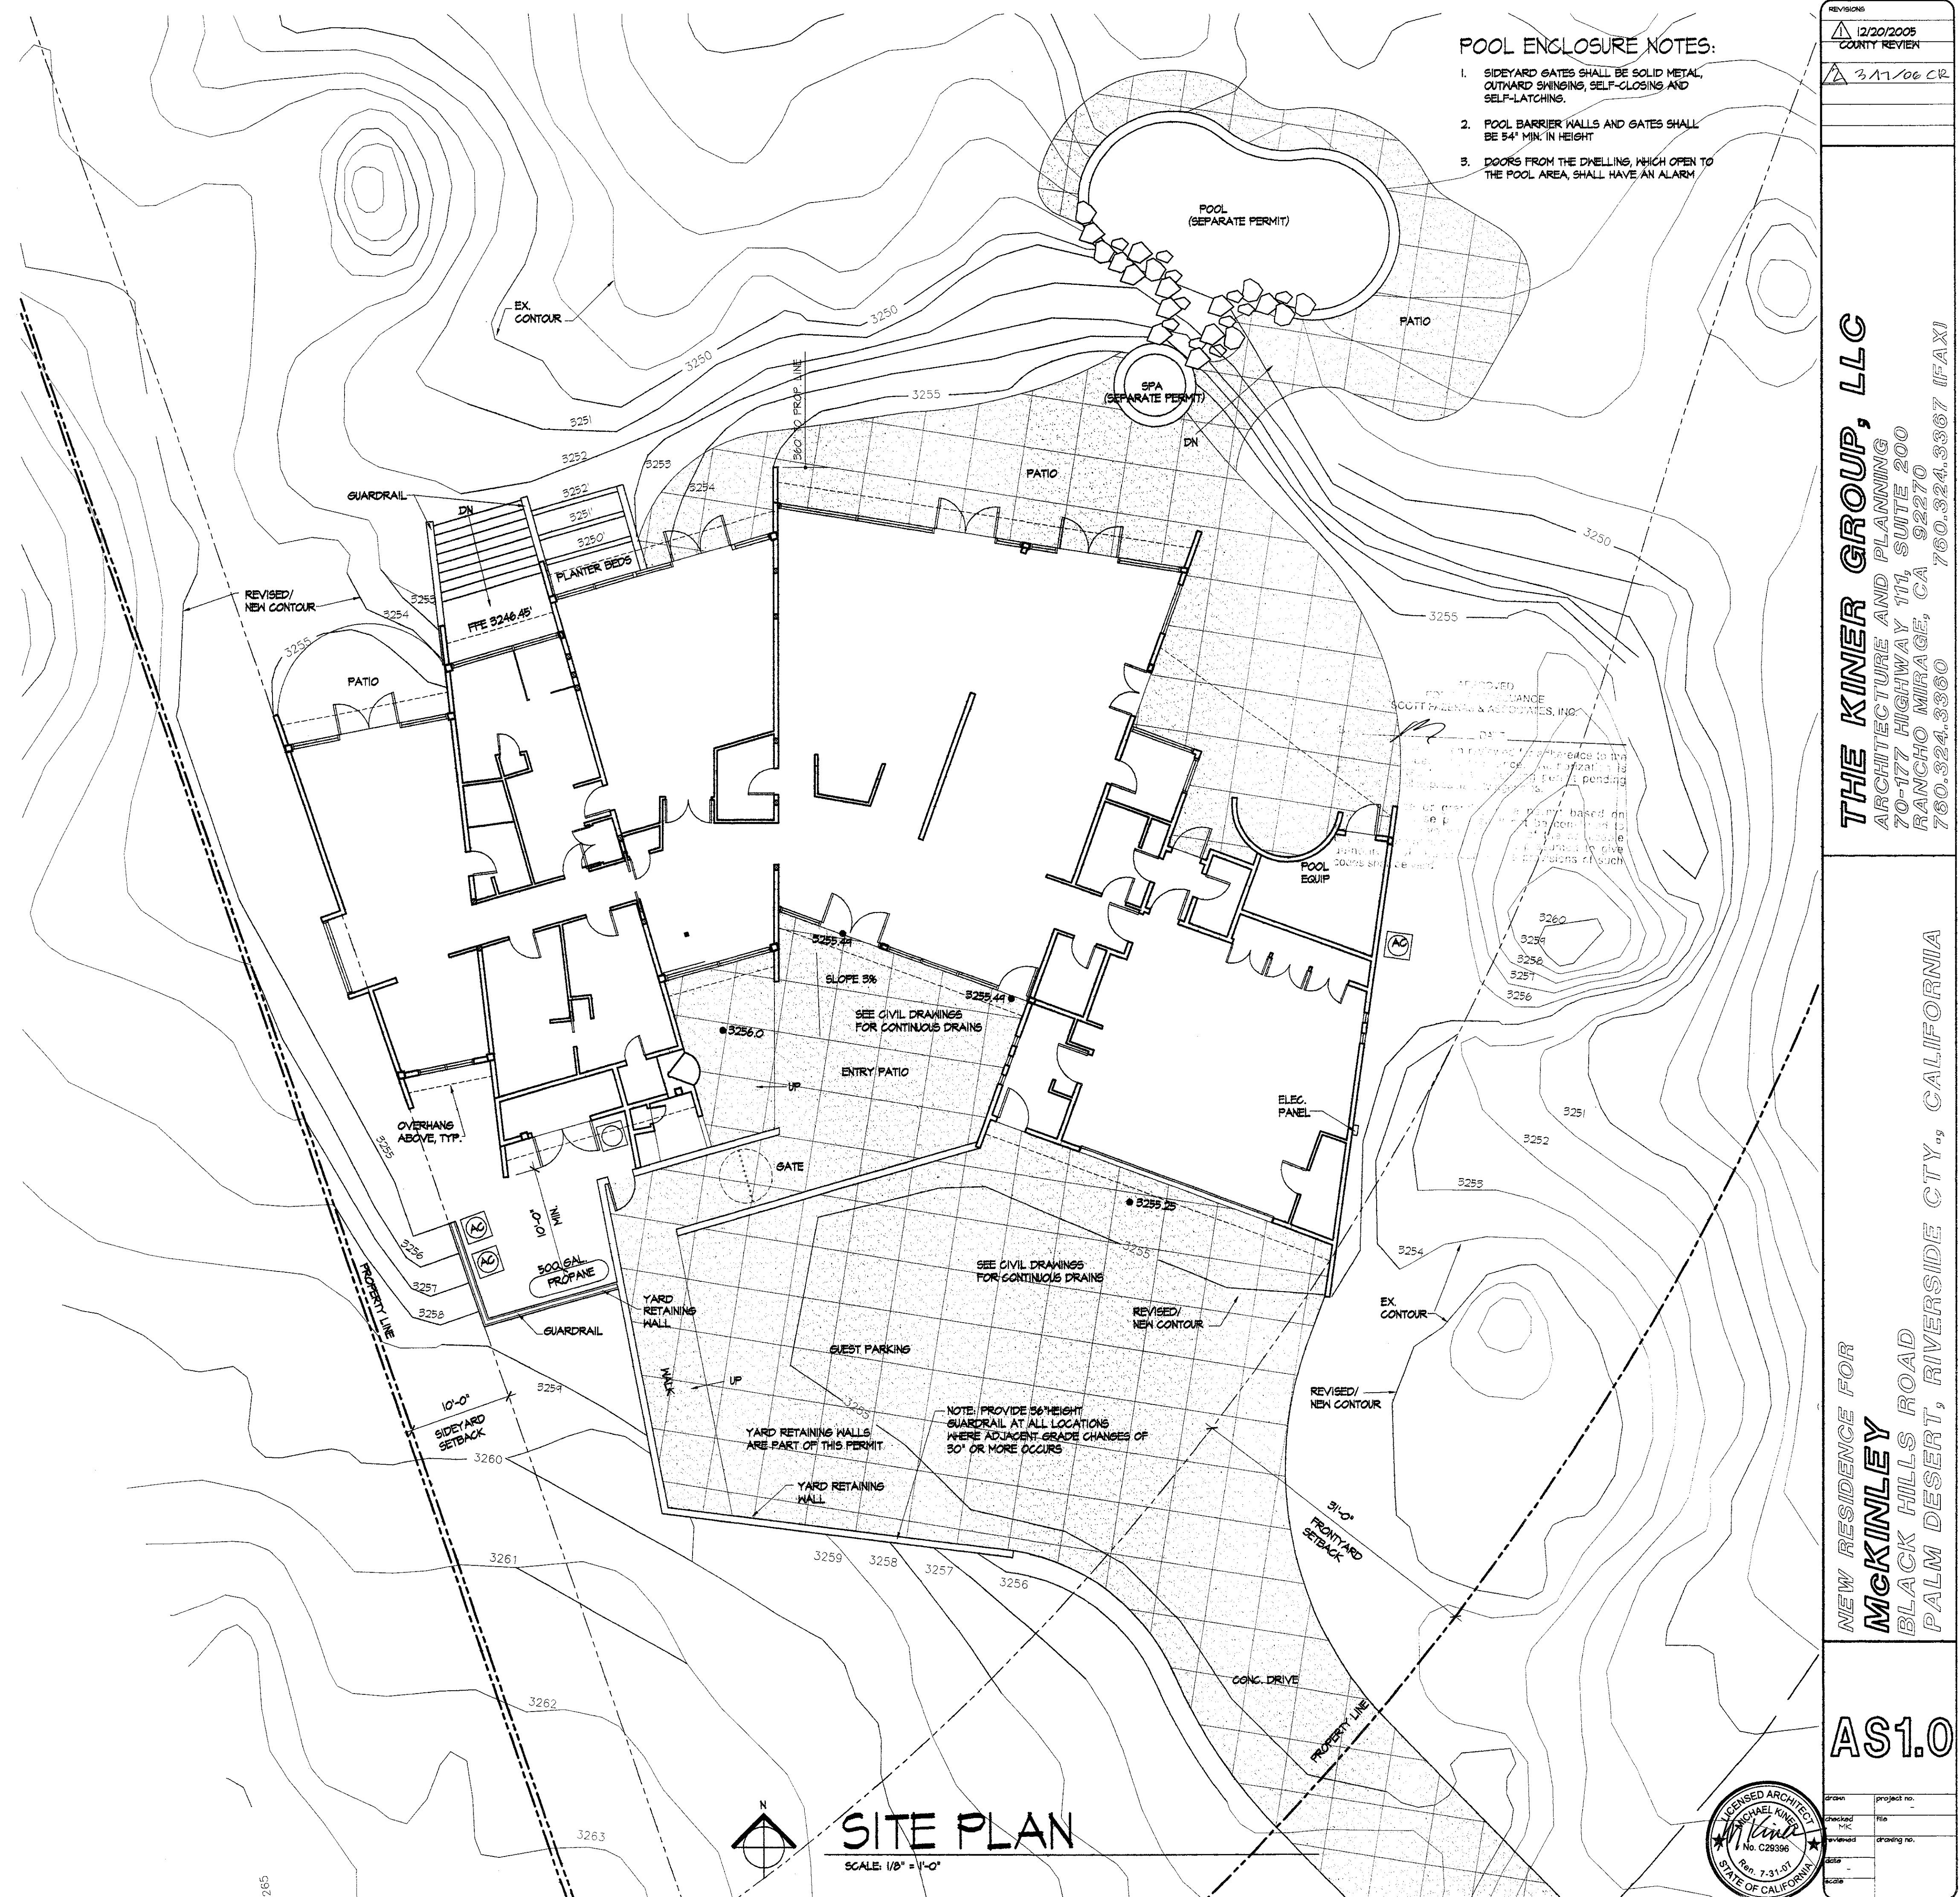

THE KINER GROUP, LLC
ARCHITECTURE AND PLANNING
70-177 HIGHWAY 111, SUITE 200
RANCHO MIRAGE, CA 92270
760.324.3360 760.324.3367 (FAX)

NEW RESIDENCE FOR
McKINLEY
BLACK HILLS ROAD
PALM DESERT, RIVERSIDE CTY., CALIFORNIA

AS1.0

drawn	project no.
checked MK	file
reviewed	drawing no.
date	
scale	